

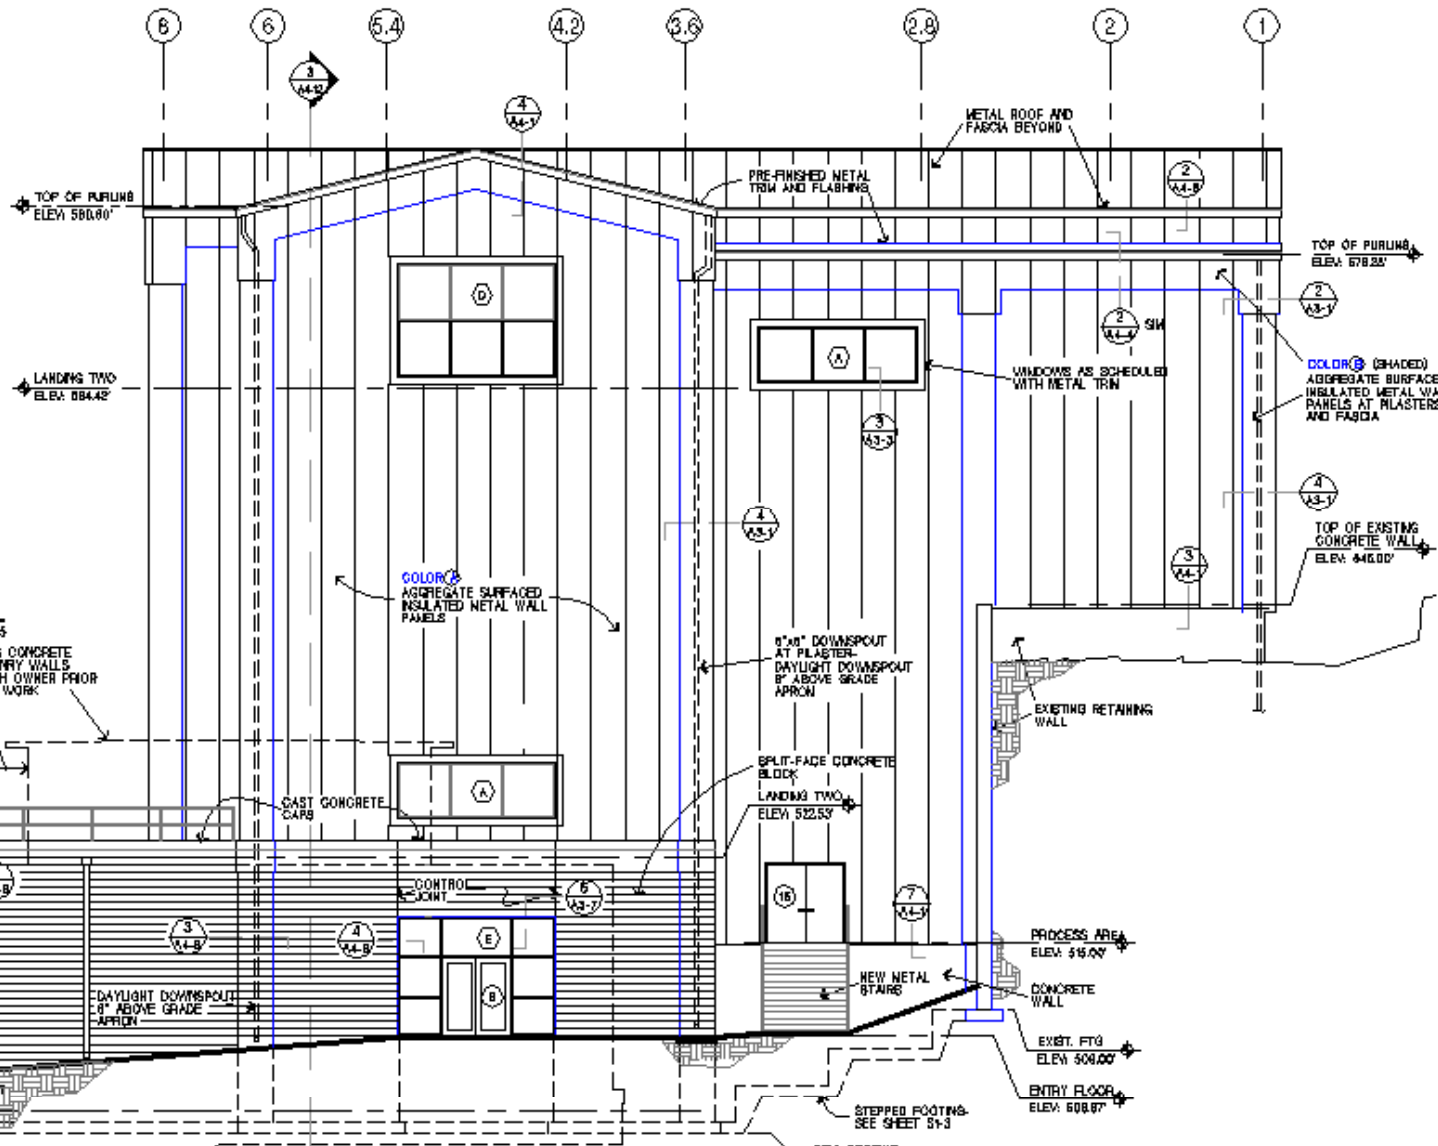
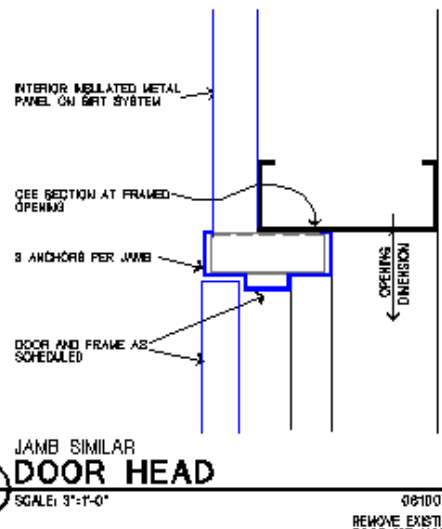
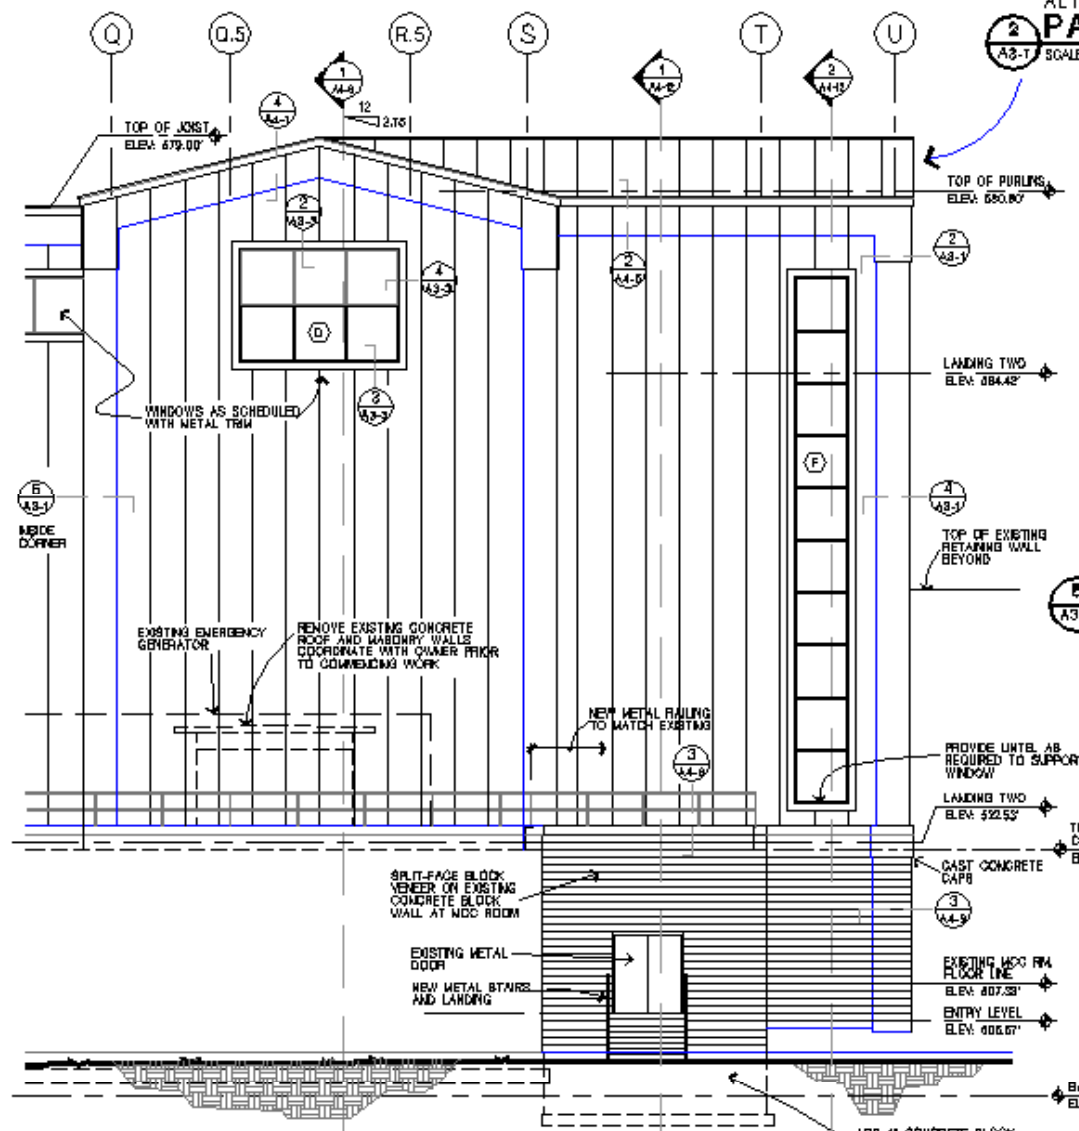


ALTERNATE BID #4
PARTIAL EAST ELEVATION
SCALE 1/8"=1'-0"

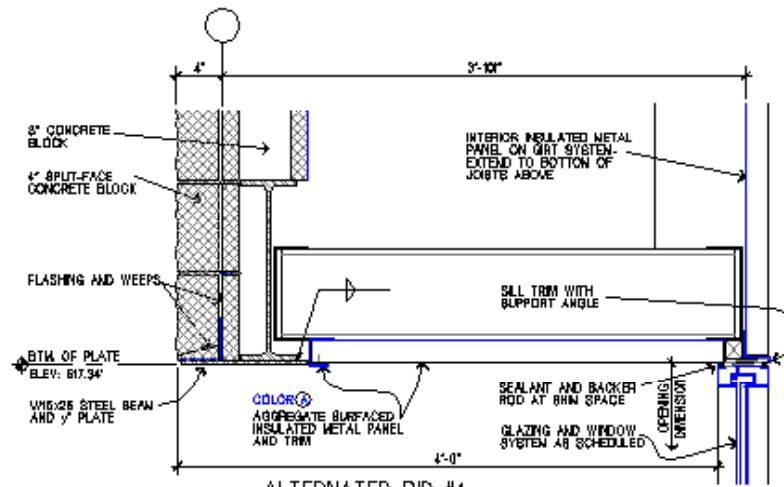


ALTERNATE BID #4
PARTIAL WEST ELEVATION
SCALE 1/8"=1'-0"

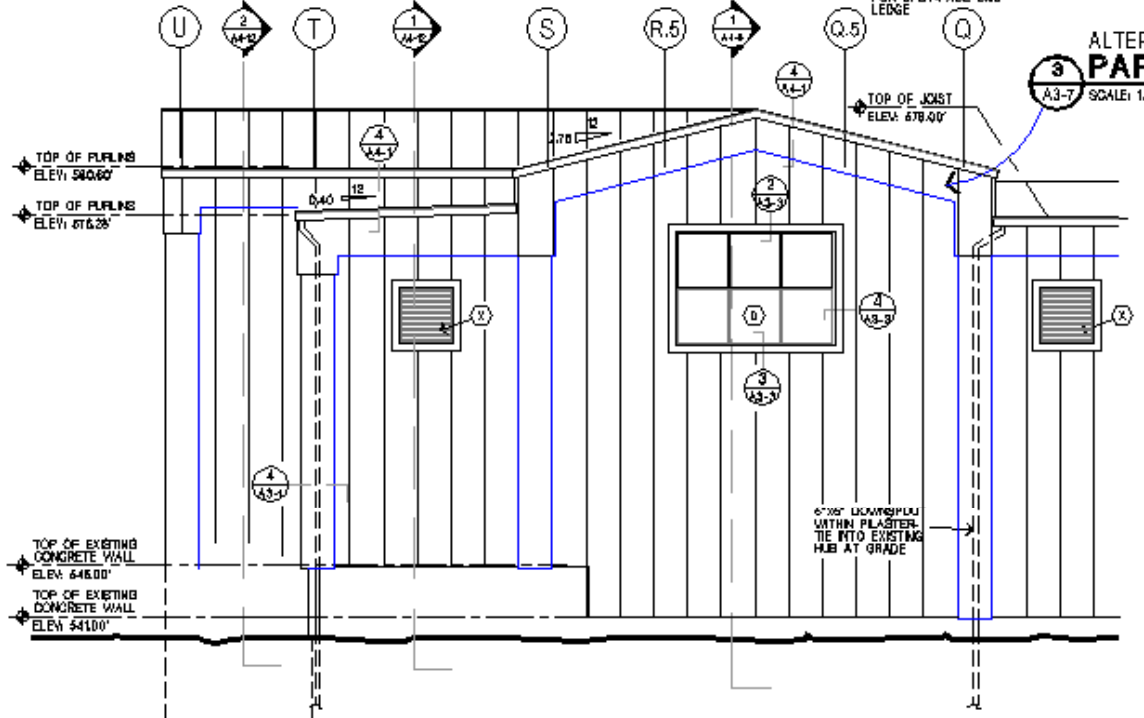


ALTERNATE BID #4
SECTION AT ENTRY
SCALE 1 1/2"=1'-0"

ALTERNATE BID #4
NORTH ELEVATION
SCALE 1/8"=1'-0"

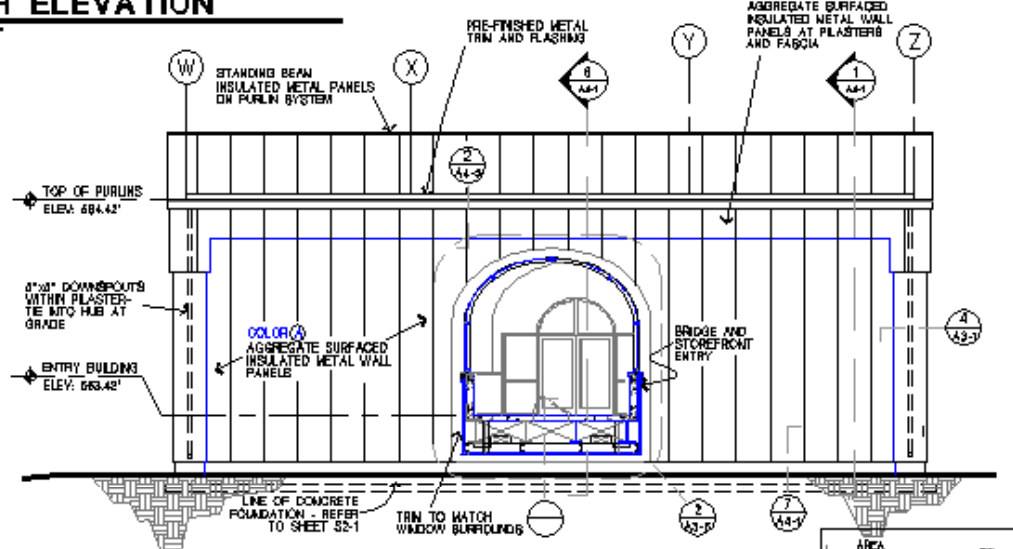

ALTERNATE BID #1
EAST ELEVATION
SCALE 1/8"=1'-0"

 

KEY PLAN
DWG. NO. A3-7



VERIFY SCALE
BEFORE USE
IF NOT ONE NEW ON THIS SHEET, LIST SCALES ACCORDANTLY.

KEOKUK MUNICIPAL WATERWORKS
KEOKUK, IOWA
WATER TREATMENT PLANT IMPROVEMENTS

ALTERNATE BID #1 AND #4 ELEVATIONS
DETAILS