


1 LOWER CEILING PLAN
A14 SCALE: 1/8"=1'-0"


CEILING PLAN LEGEND

09000-5


- | | | | |
|--|-------------------------------------|--|---------------------------|
| | GYPSON BOARD | | EXP EXPOSED STRUCTURE |
| | 2 X 2 SUSPENDED ACOUSTICAL TILE | | DIRECTIONAL LIGHT |
| | 2 X 4 FLUORESCENT LIGHT FIXTURE | | SUPPLY AIR GRILLE |
| | STRIP FLUORESCENT LIGHT FIXTURE | | RETURN OR EXH. AIR GRILLE |
| | RECESSED DOWNLIGHT | | EXIT LIGHT |
| | PENDANT MOUNTED BIDIRECTIONAL LIGHT | | SMOKE DETECTOR |
| | SCONCE LIGHT FIXTURE | | |

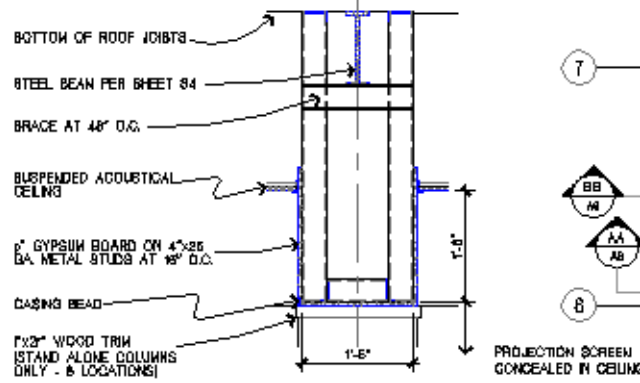


3 FURR DOWN
A14 SCALE: 3/4"=1'-0"

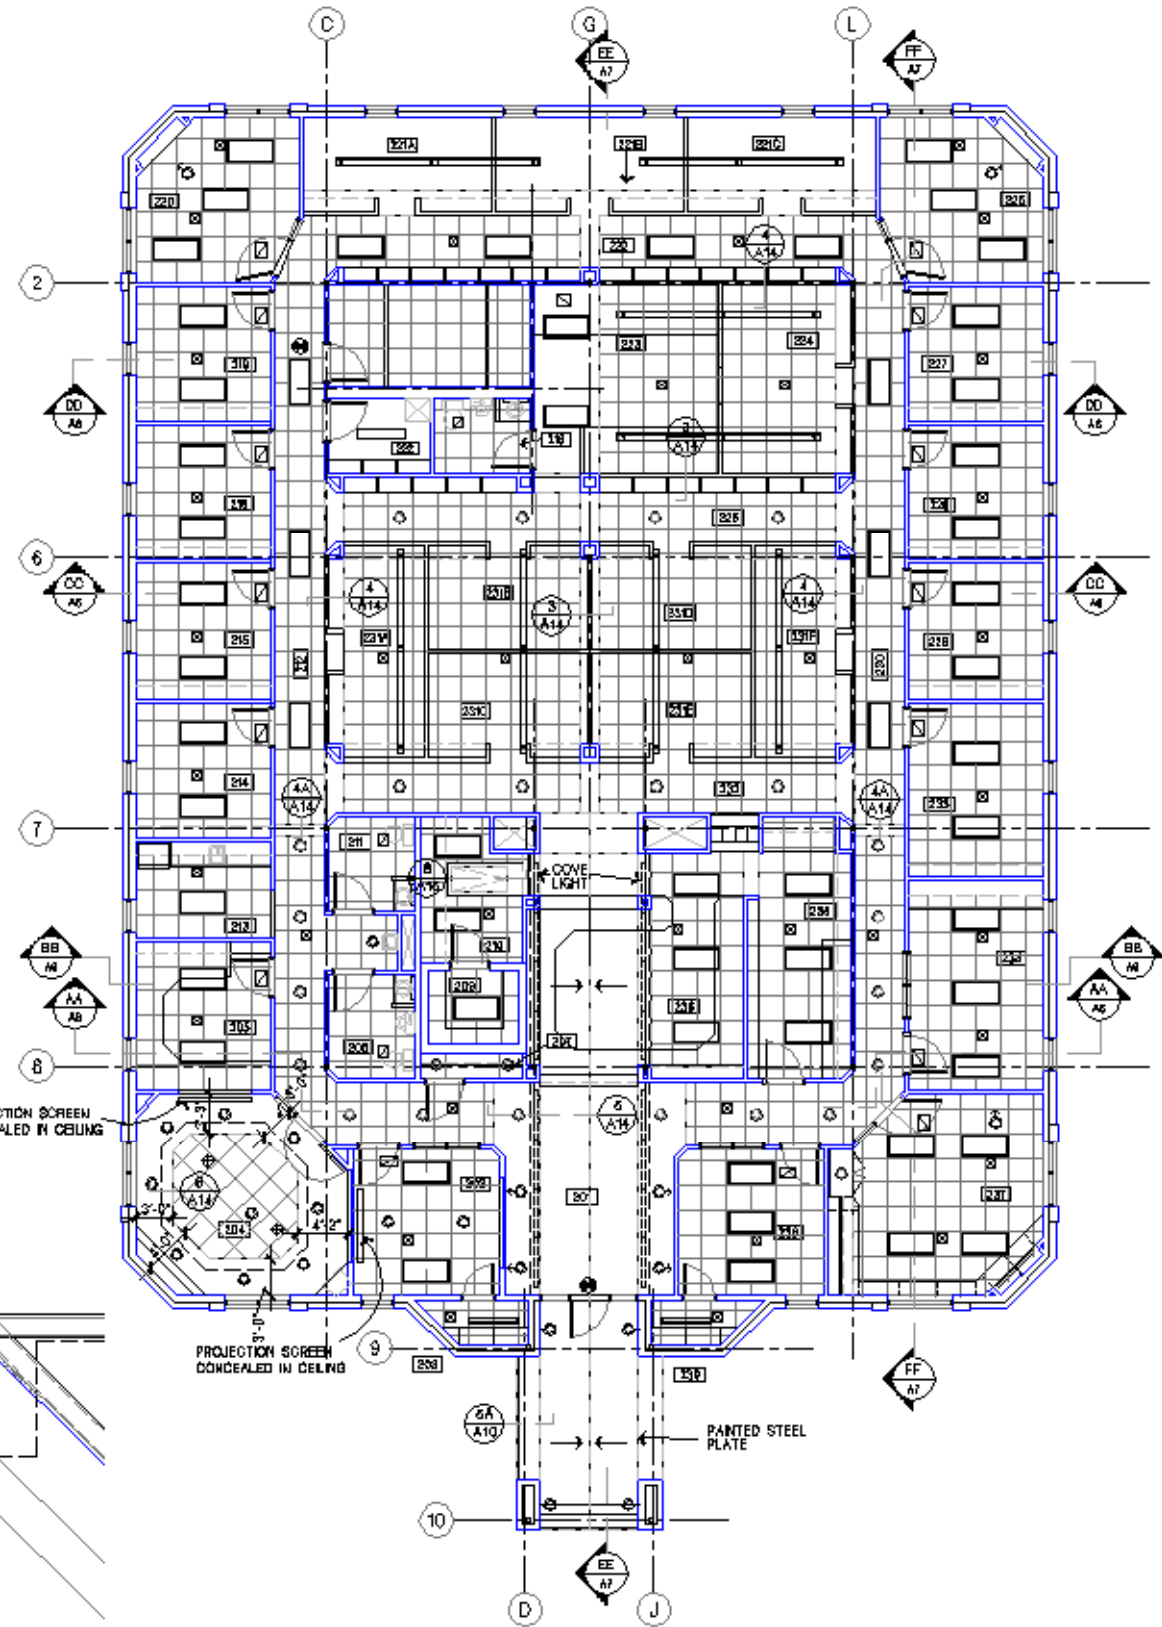


2 UPPER CEILING PLAN
A14 SCALE: 1/8"=1'-0"

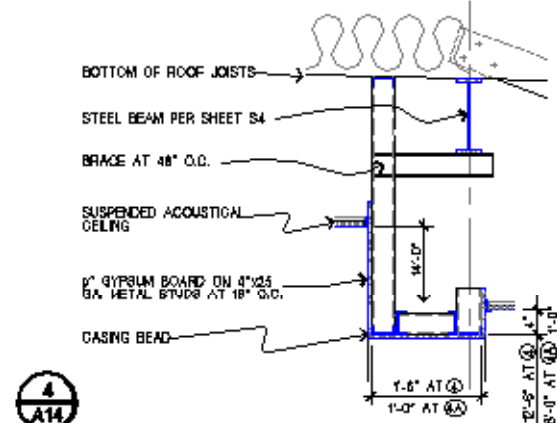

4 FURR DOWN
A14 SCALE: 3/4"=1'-0"

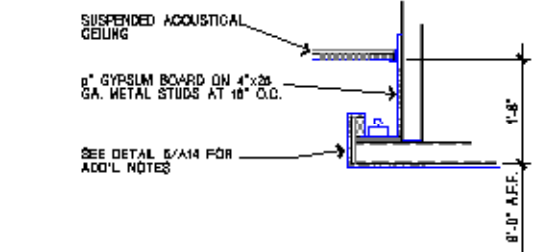

5 CONFERENCE CEILING
A14 SCALE: 3/4"=1'-0"

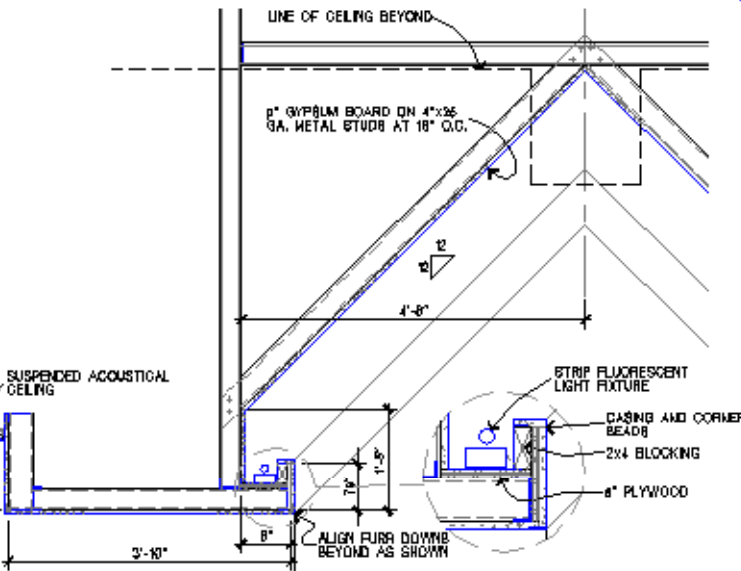

6 ENTRY CEILING
A14 SCALE: 3/4"=1'-0"